
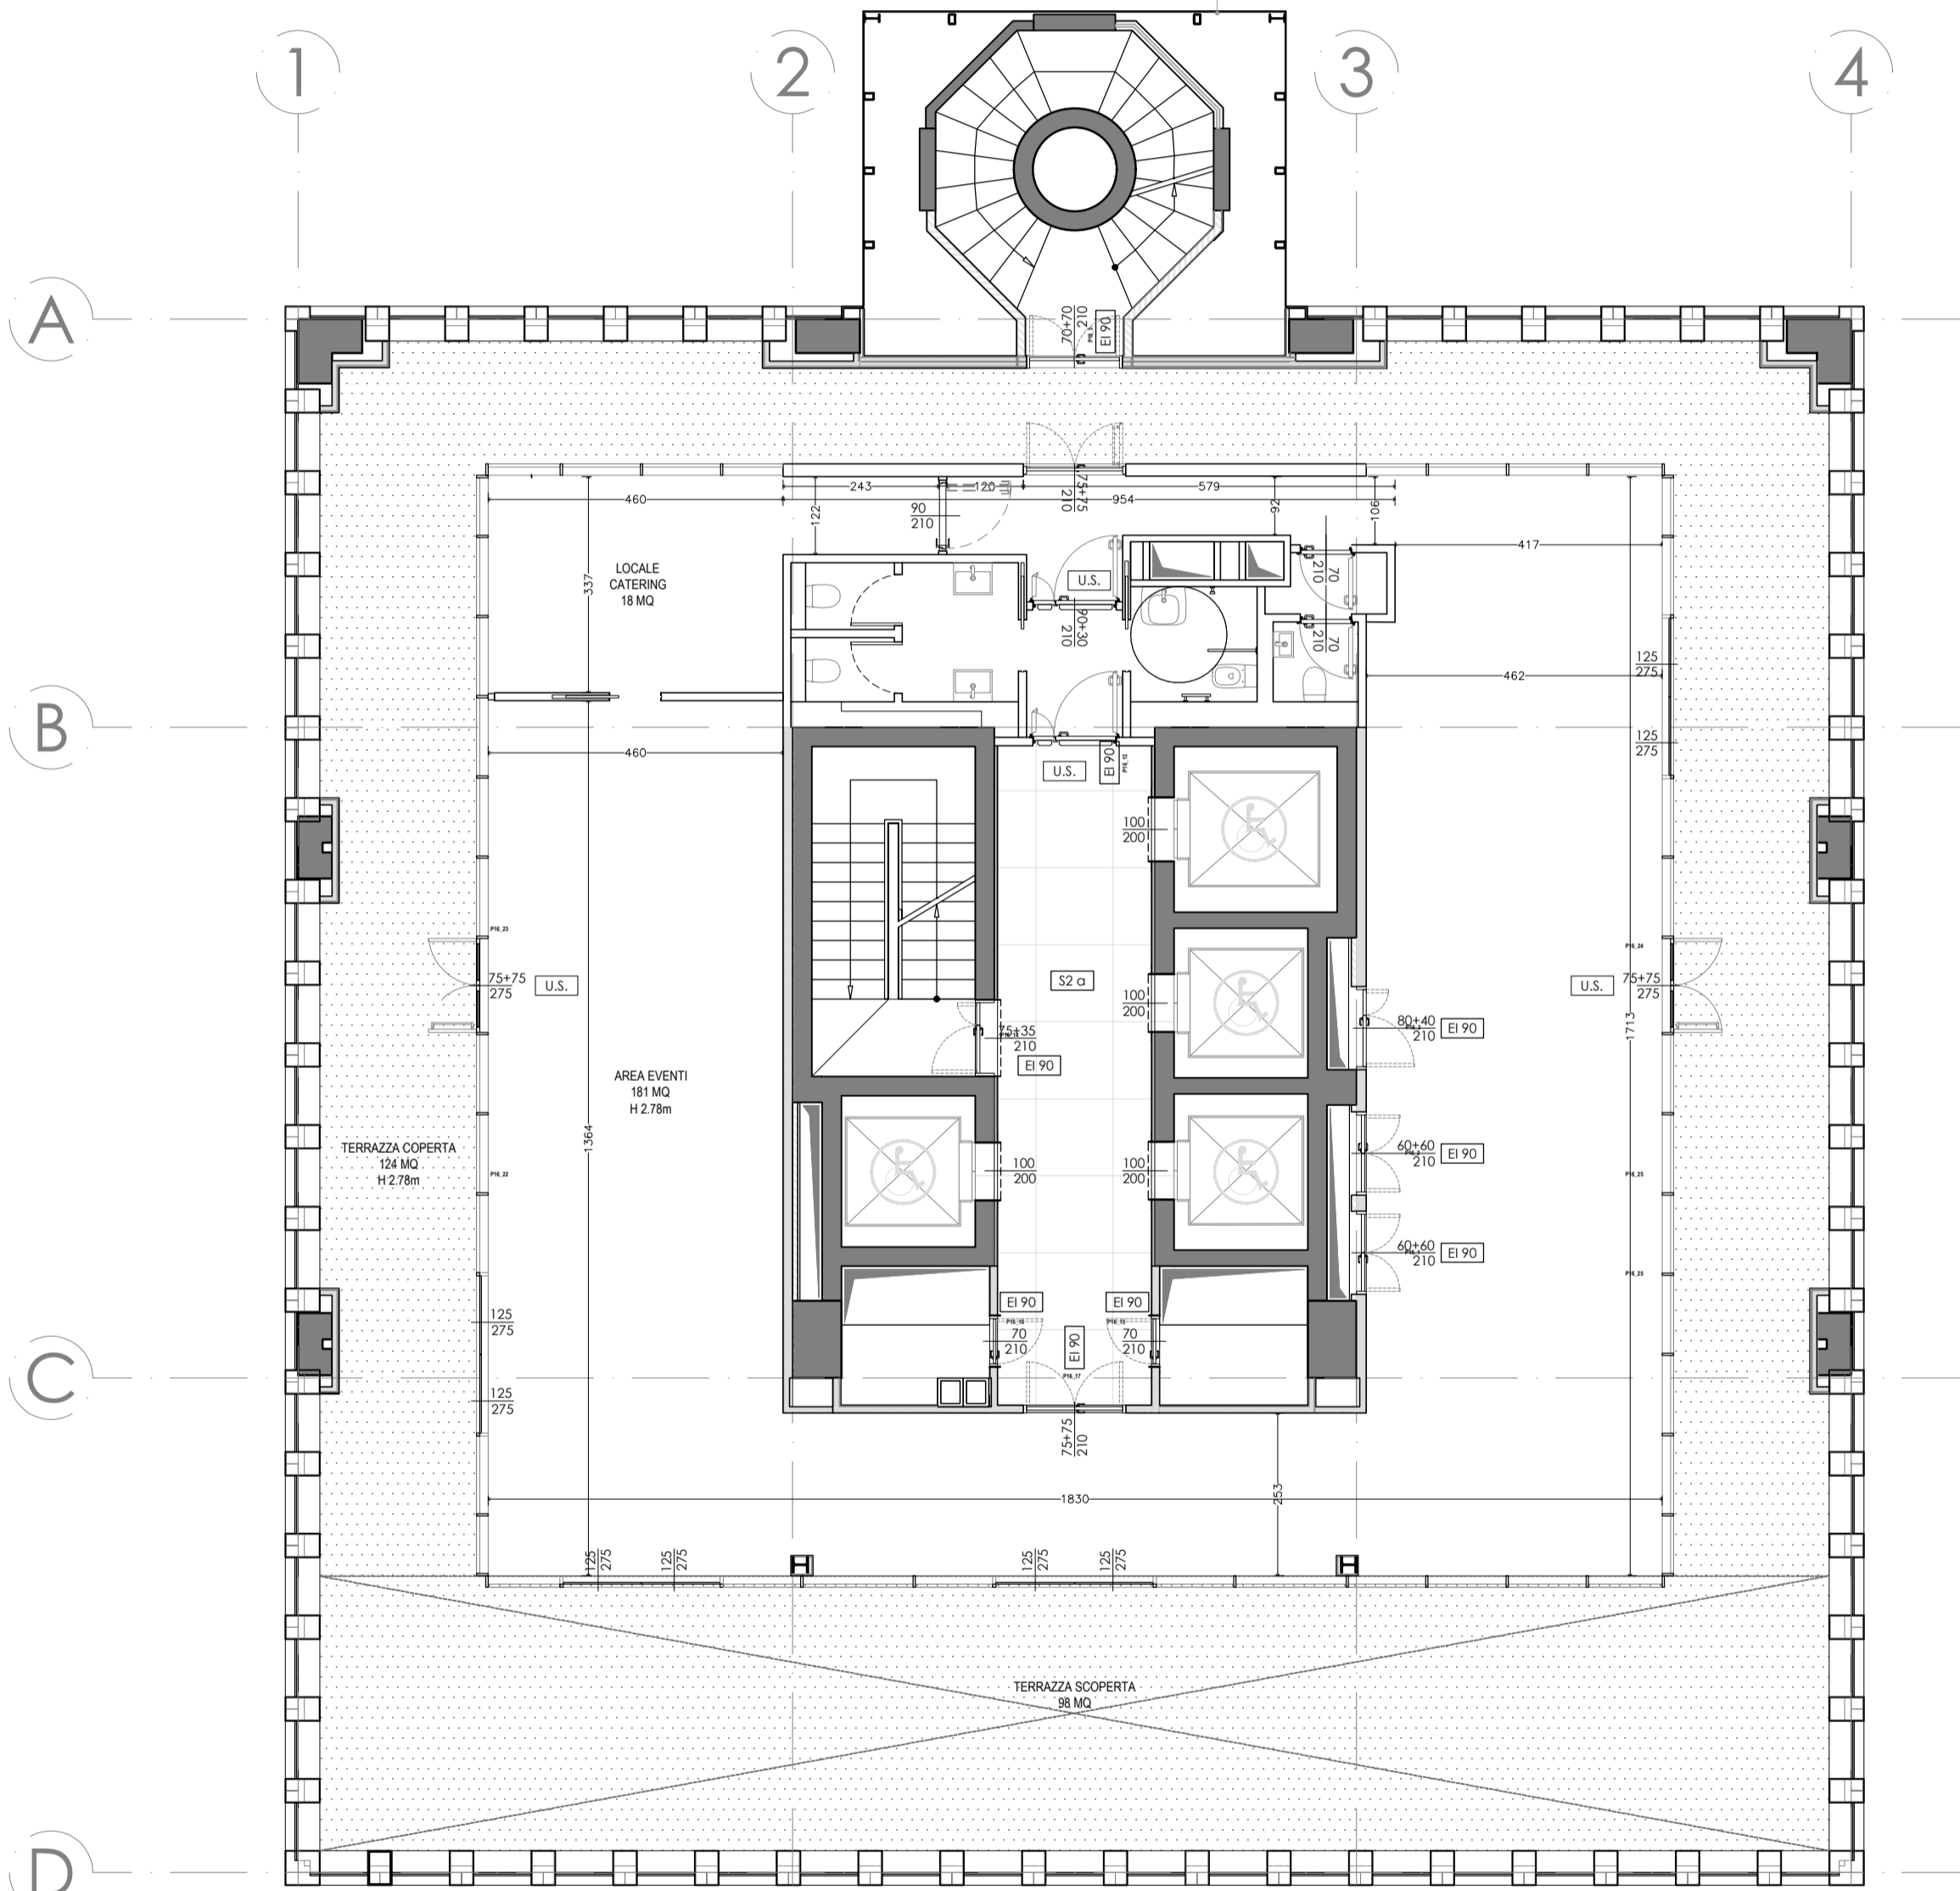


Drawing Status	
Information	
Approval	
Tender	
Construction	
Record Drawing	

Tower C

Notes

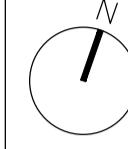

LAYOUT L16
scala 1:100

Rev	Date	Description	By	Chk

Project:
Tower C
Via G Richard, Milano

Title:
LAYOUT
Pianta Piano L16

Address:
VIA G. RICHARD 3, MILANO

Scale:
1:100 @ A1

Date:
2023.05.26

Drawn By:
-

Checked By:
-

Drawing No: **276_A.3_PG_LA.16.00** Revision: -

GENERAL NOTE:
Dimensions are not to be scaled from this drawing except for planning application purposes only.
Contractors must verify all dimensions before commencing.
Construction coordination is the responsibility of the principle contractor. Any variations or discrepancies to be reported to BDG architecture+design. manufacturing drawings are to be provided for approval by BDG architecture+design for all bespoke items.
This drawing is the property of BDG architecture+design and terms & conditions apply.
Full terms & conditions are available on request.